


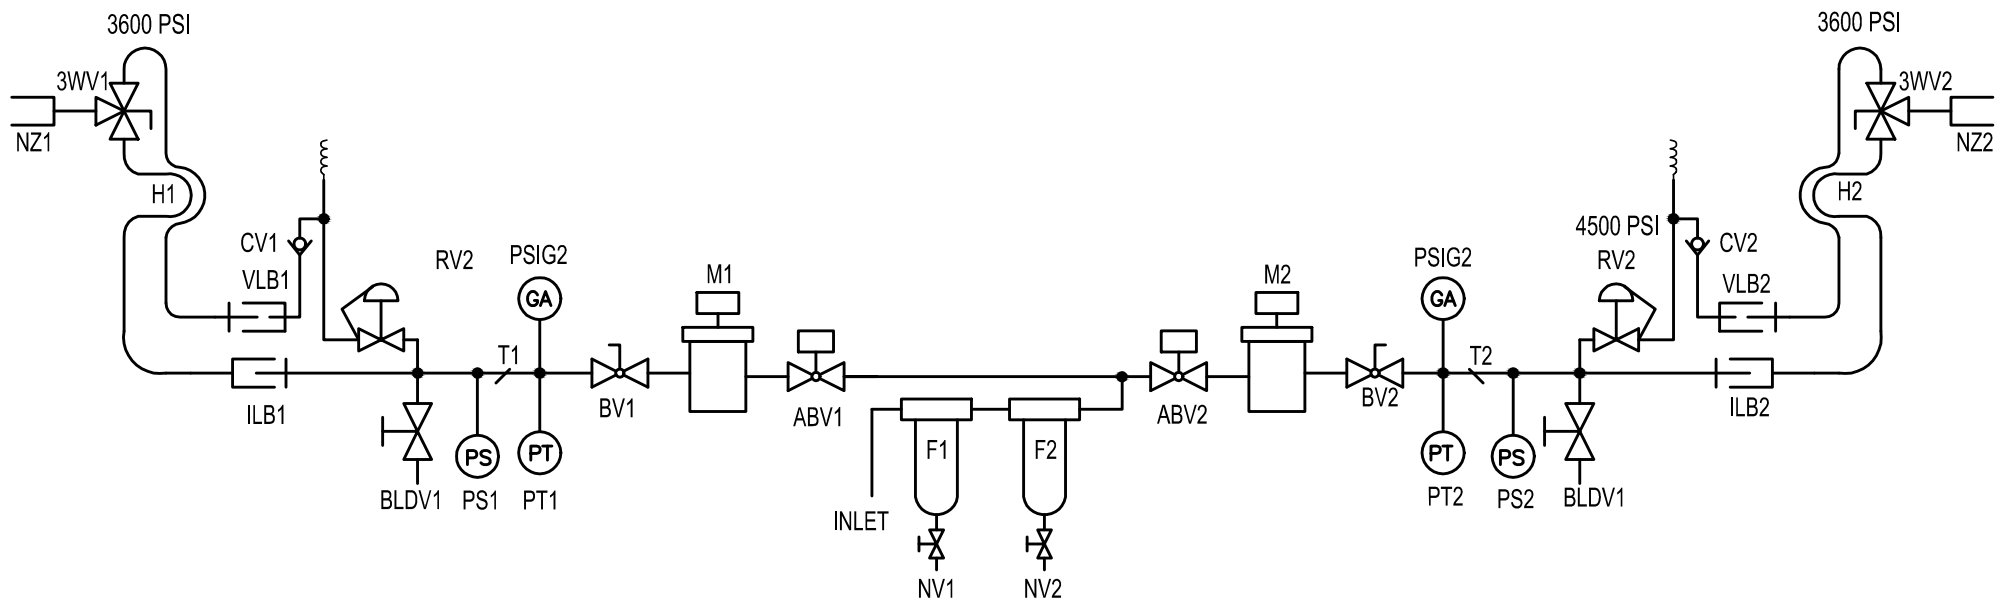

ABV1,2.....BI-TORQ ACTUATOR WITH
 OASIS BALL VALVE BV704
 BLDV1,2.....BLEED VALVE, NOSHOK 152-MFC
 BV1,2.....BALL VALVE, OASIS BV704
 CV1,2.....CHECK VALVE, 1/2" OASIS CV304-6NXDN
 F1.....FILTER, PARKER J6, 10 MICRON FILTER
 F2.....FILTER, PARKER J6, 4 MICRON FILTER
 H1.....HOSE, PARKER 3/4"
 H2.....HOSE, PARKER 1/2"
 ILB1,2.....INLINE BREAKAWAY, OPW
 M1,2.....METER, MICRO MOTION SENSOR MM-CNG50
 MICRO MOTION TRANSMITTER MM-2700
 NZ1.....OPW SHEREX NOZZLE, CT5000
 NZ2.....OPW SHEREX NOZZLE, CT1000
 NV1,2.....NOSHOK BLEED VALVE, 152-MFC
 PSIG1,2.....WIKA 2.5" GAUGE 6000PSI, 427123
 PS1,2.....NASON PRESSURE SWITCH, XM-IC-4500R/W LAU 163
 PT1,2.....MURPHY TRANSDUCER, SERIES PXT-K
 RV1,2.....RELIEF VALVE, MERCER, 4500 PSI 3/4"
 T1,2.....TUBING, 3/4" X 0.109" 316 STAINLESS
 VLB1,2.....VENT LINE BREAKAWAY, SNAPTITE
 3WV1,2.....PARKER B SERIES BALL VALVE



TULSA GAS TECHNOLOGIES, INC.
 4809 South 101st East Avenue
 Tulsa, OK 74146
 (918) 665-2641 FAX: (918) 665-2657

MODEL:	DRAWN BY: MB	DATE
SEQUENCE -	CHECKED BY: -	09-11-23
PROGRAM: -	APPROVED BY: -	
SERIAL NO.: -	PART: -	
WORK ORDER: -	DWG. NO. T7204-12-12-8CNG50 P&ID	