


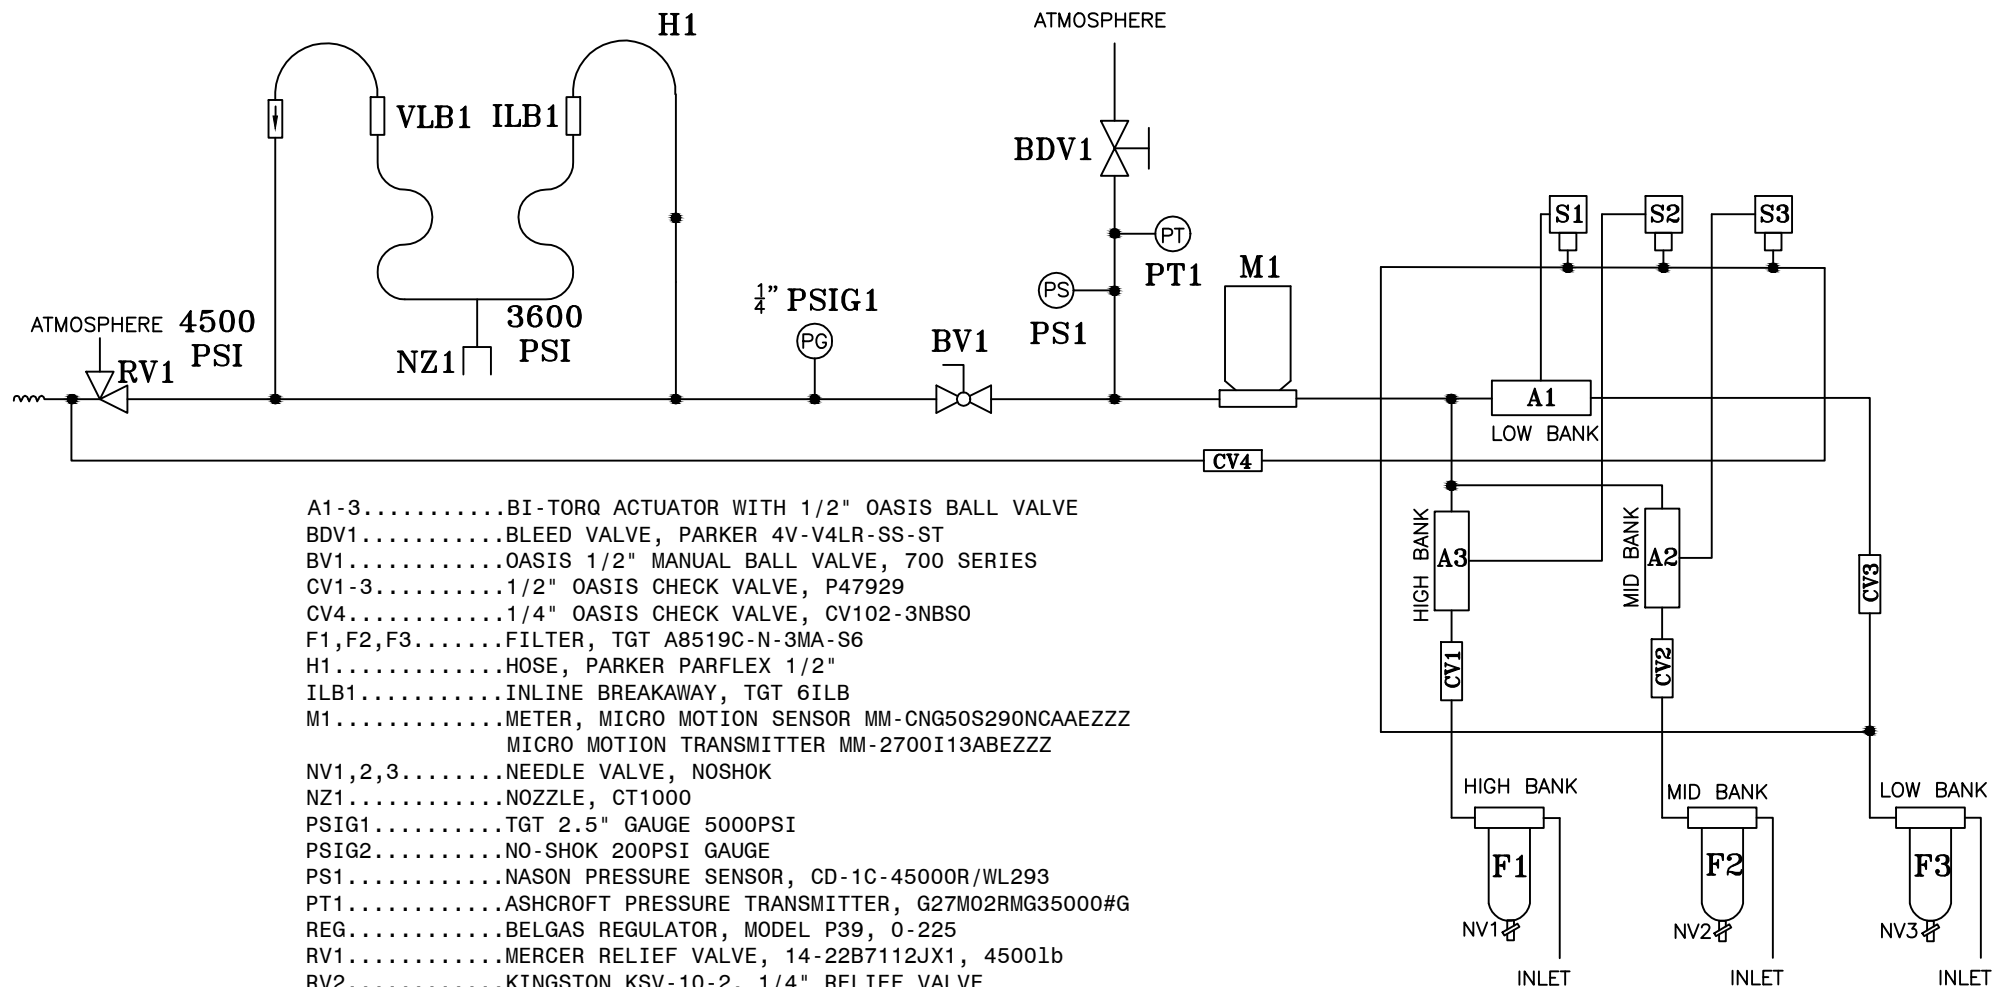

TULSA GAS TECHNOLOGIES, INC.
 4809 South 101st East Avenue
 Tulsa, OK 74146
 (918) 665-2641 FAX: (918) 665-2657

MODEL:	DRAWN BY: TC	DATE
SEQUENCE -	CHECKED BY: -	08-01-21
PROGRAM: -	APPROVED BY: -	
SERIAL NO.:	PART: -	
WORK ORDER: -	DWG. NO. T7103-8CNG50W P&ID	