


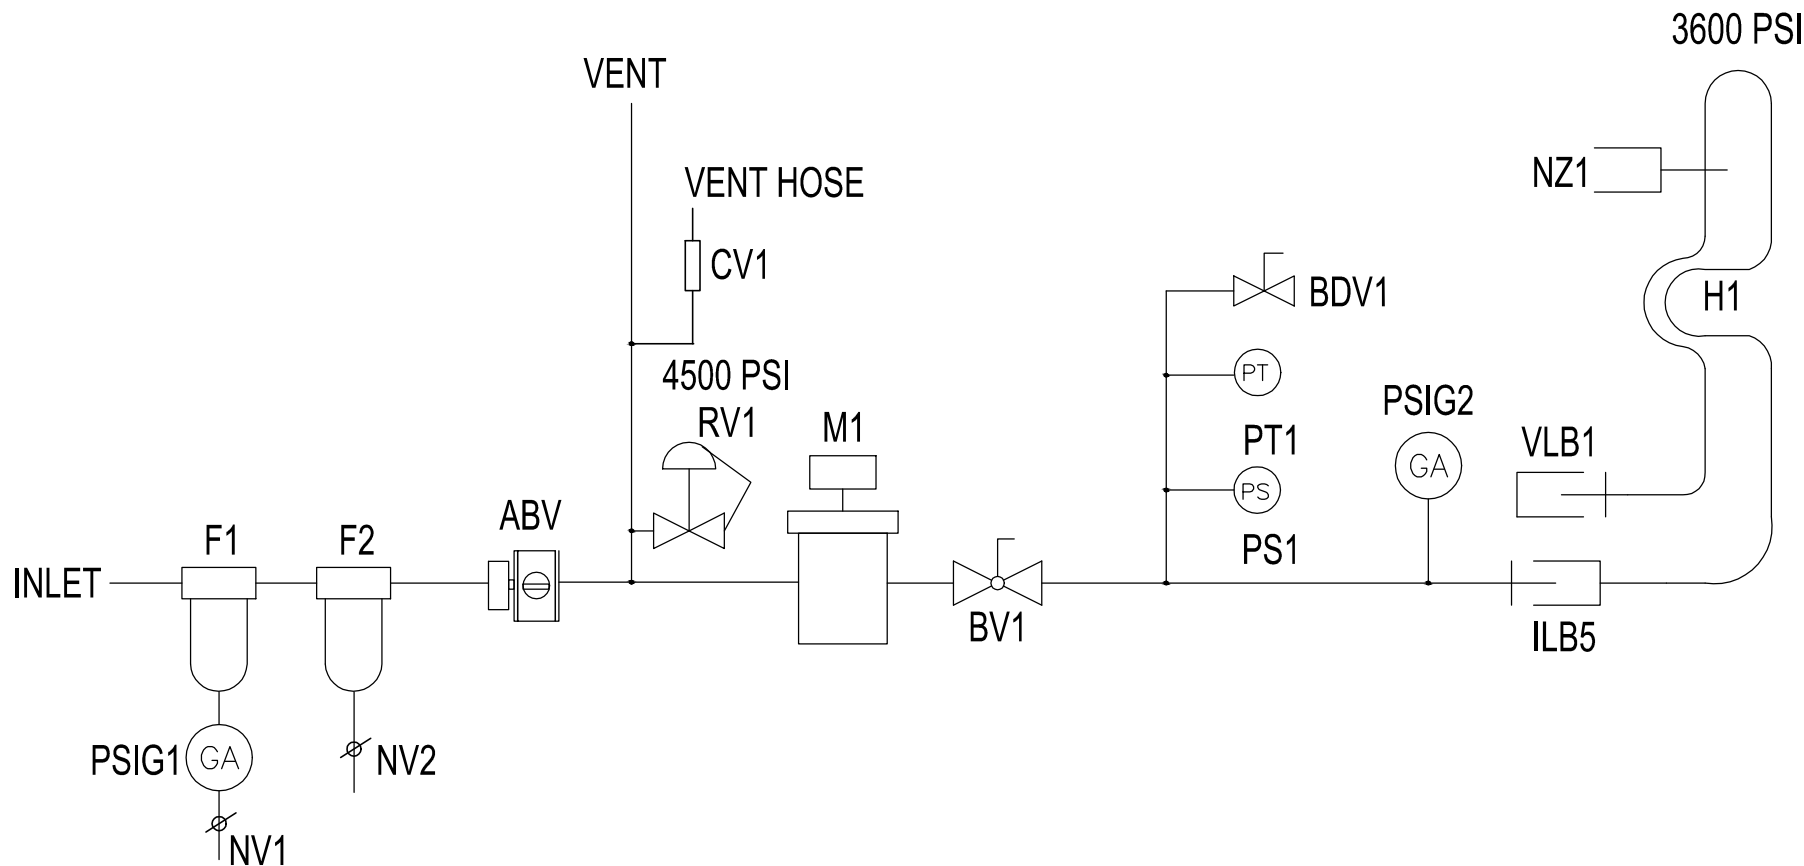

ABV.....OASIS BALL VALVE BV706 WITH BI-TORQ ACTUATOR
 BDV.....BLEED VALVE, NOSHOK 152 MFC
 BV1.....OASIS BALL VALVE BV706
 CV1.....OASIS 3/8" CHECK VALVE, CV203-4NTSN
 ILB5.....INLINE BREAKAWAY, OPW
 M1.....MICRO MOTION CNG50 METER, MM-290NCAAEEZZZ SENSOR,
 MM270/13ABA3ZZZ - TRANSMITTER
 NZ1.....CT5000S
 NV1,2.....NOSHOK NEEDLE VALVE
 PSIG1,2.....2.5" GAUGE 5000PSI, TGT GAUGE
 PS1.....NASON PRESSURE SWITCH, CD-1C-4500-WL293
 PT1.....PRESSURE TRANSMITTER, MURPHY TRANSDUCER PXT-K-6000
 RV1.....MERCER RELIEF VALVE, 14-22B112JX1
 VLB1.....VENT LINE BREAKAWAY, TGT
 F1.....FILTER, PARKER J6NH-10CWC23-130B
 F2.....FILTER, PARKER J6NX-4C2C23-130B
 H1.....HOSE, 3/4" FILL - 3/8" VENT (5CNG12/5CNG6)



TULSA GAS TECHNOLOGIES, INC.
 4809 South 101st East Avenue
 Tulsa, OK 74146
 (918) 665-2641 FAX: (918) 665-2657

MODEL: T7104-12CNG50	DRAWN BY: MB	DATE
SEQUENCE: -	CHECKED BY: -	09/29/22
PROGRAM: -	APPROVED BY: -	
SERIAL NO.: -	PART: -	
WORK ORDER: -	DWG. NO. T7104-12CNG50W P&ID	