


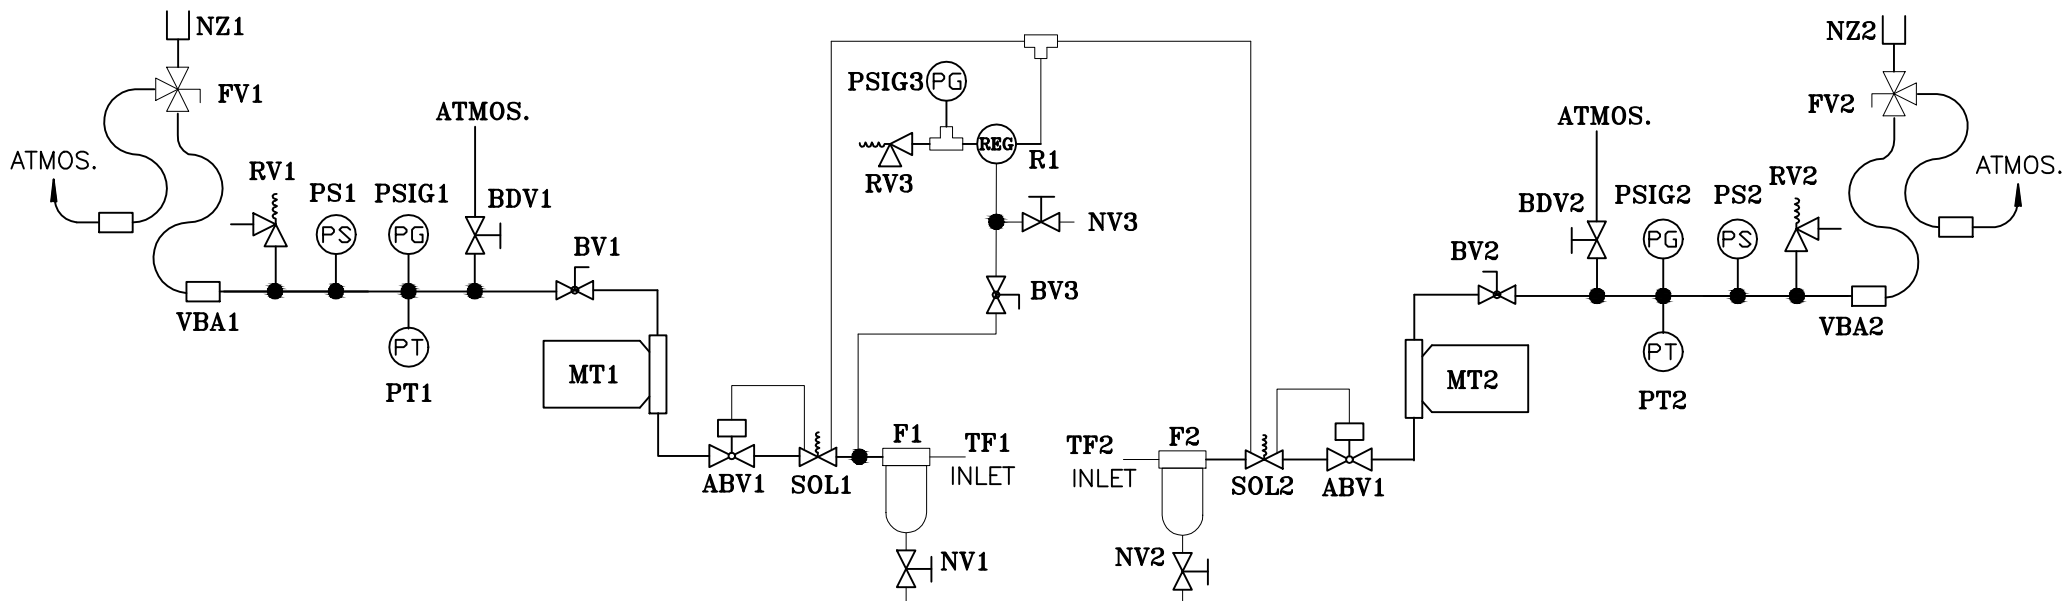

ABV1,2	ACTUATED BALL VALVE, BI-TORQ PN52SR & OASIS BALL VALVE BV704
BV1,2	NOSHOK 1/2" BALL VALVE
BV3	OASIS BALL VALVE, BV702
BDV1-2	NOSHOK BLOW DOWN VALVE
F1-2	FILTER, TGT-A8515C=N.3MA-BS6
MT-1-2	MICRO MOTION CNG50, MM-290NCAAEZZZ-SENSOR MM2700 / 13ABA3ZZZ - TRANSMITTER
NV1,2,3	NEEDLE VALVE, NOSHOK, 152MCF
NZ1	OASIS NC203-P36
NZ2	OASIS NC104-200
PS1-2	NASON PRESSURE SWITCH, CD-1C-4500R/WL293
PSIG1-2	PRESSURE GAUGE 6000 PSI
PSIG3	PRESSURE GAUGE 200 PSI NOSHOK, 25-911-200-PSI/KPA-BP3
PT1-2	PRESSURE TRANSDUCER, ASHCROFT G27M02RMG3354000#G
R1	REGULATOR, BELGAS P39
RV1-2	RELIEF VALVE, MERCER 1400 SERIES,14-22B7112JX1
RV3	LOW PROFILE SAFETY PRESSURE VALVE, KINGSTON KSV10, 150PSI
SOL1-2	SOLENOID VALVE, ASCO RED HAT, 120 VAC
TF1-2	3/8" SWAGELOK TUBE FITTING, SS-600-1-6ST
VBA1	OPW ILB5 In-Line Break Away
VBA2	TGT-6ILB In-Line Break Away
FV1-2	OASIS Fill Valve



TULSA GAS TECHNOLOGIES, INC.
4809 South 101st East Avenue
Tulsa, OK 74146
(918) 665-2641 FAX: (918) 665-2657

MODEL:	DRAWN BY: MB	DATE:
SEQUENCE -	CHECKED BY: -	010-30-24
PROGRAM: -	APPROVED BY: -	
SERIAL NO.: -	PART: -	
WORK ORDER: -	DWG. NO. P&ID T7204-8CNG50W	