



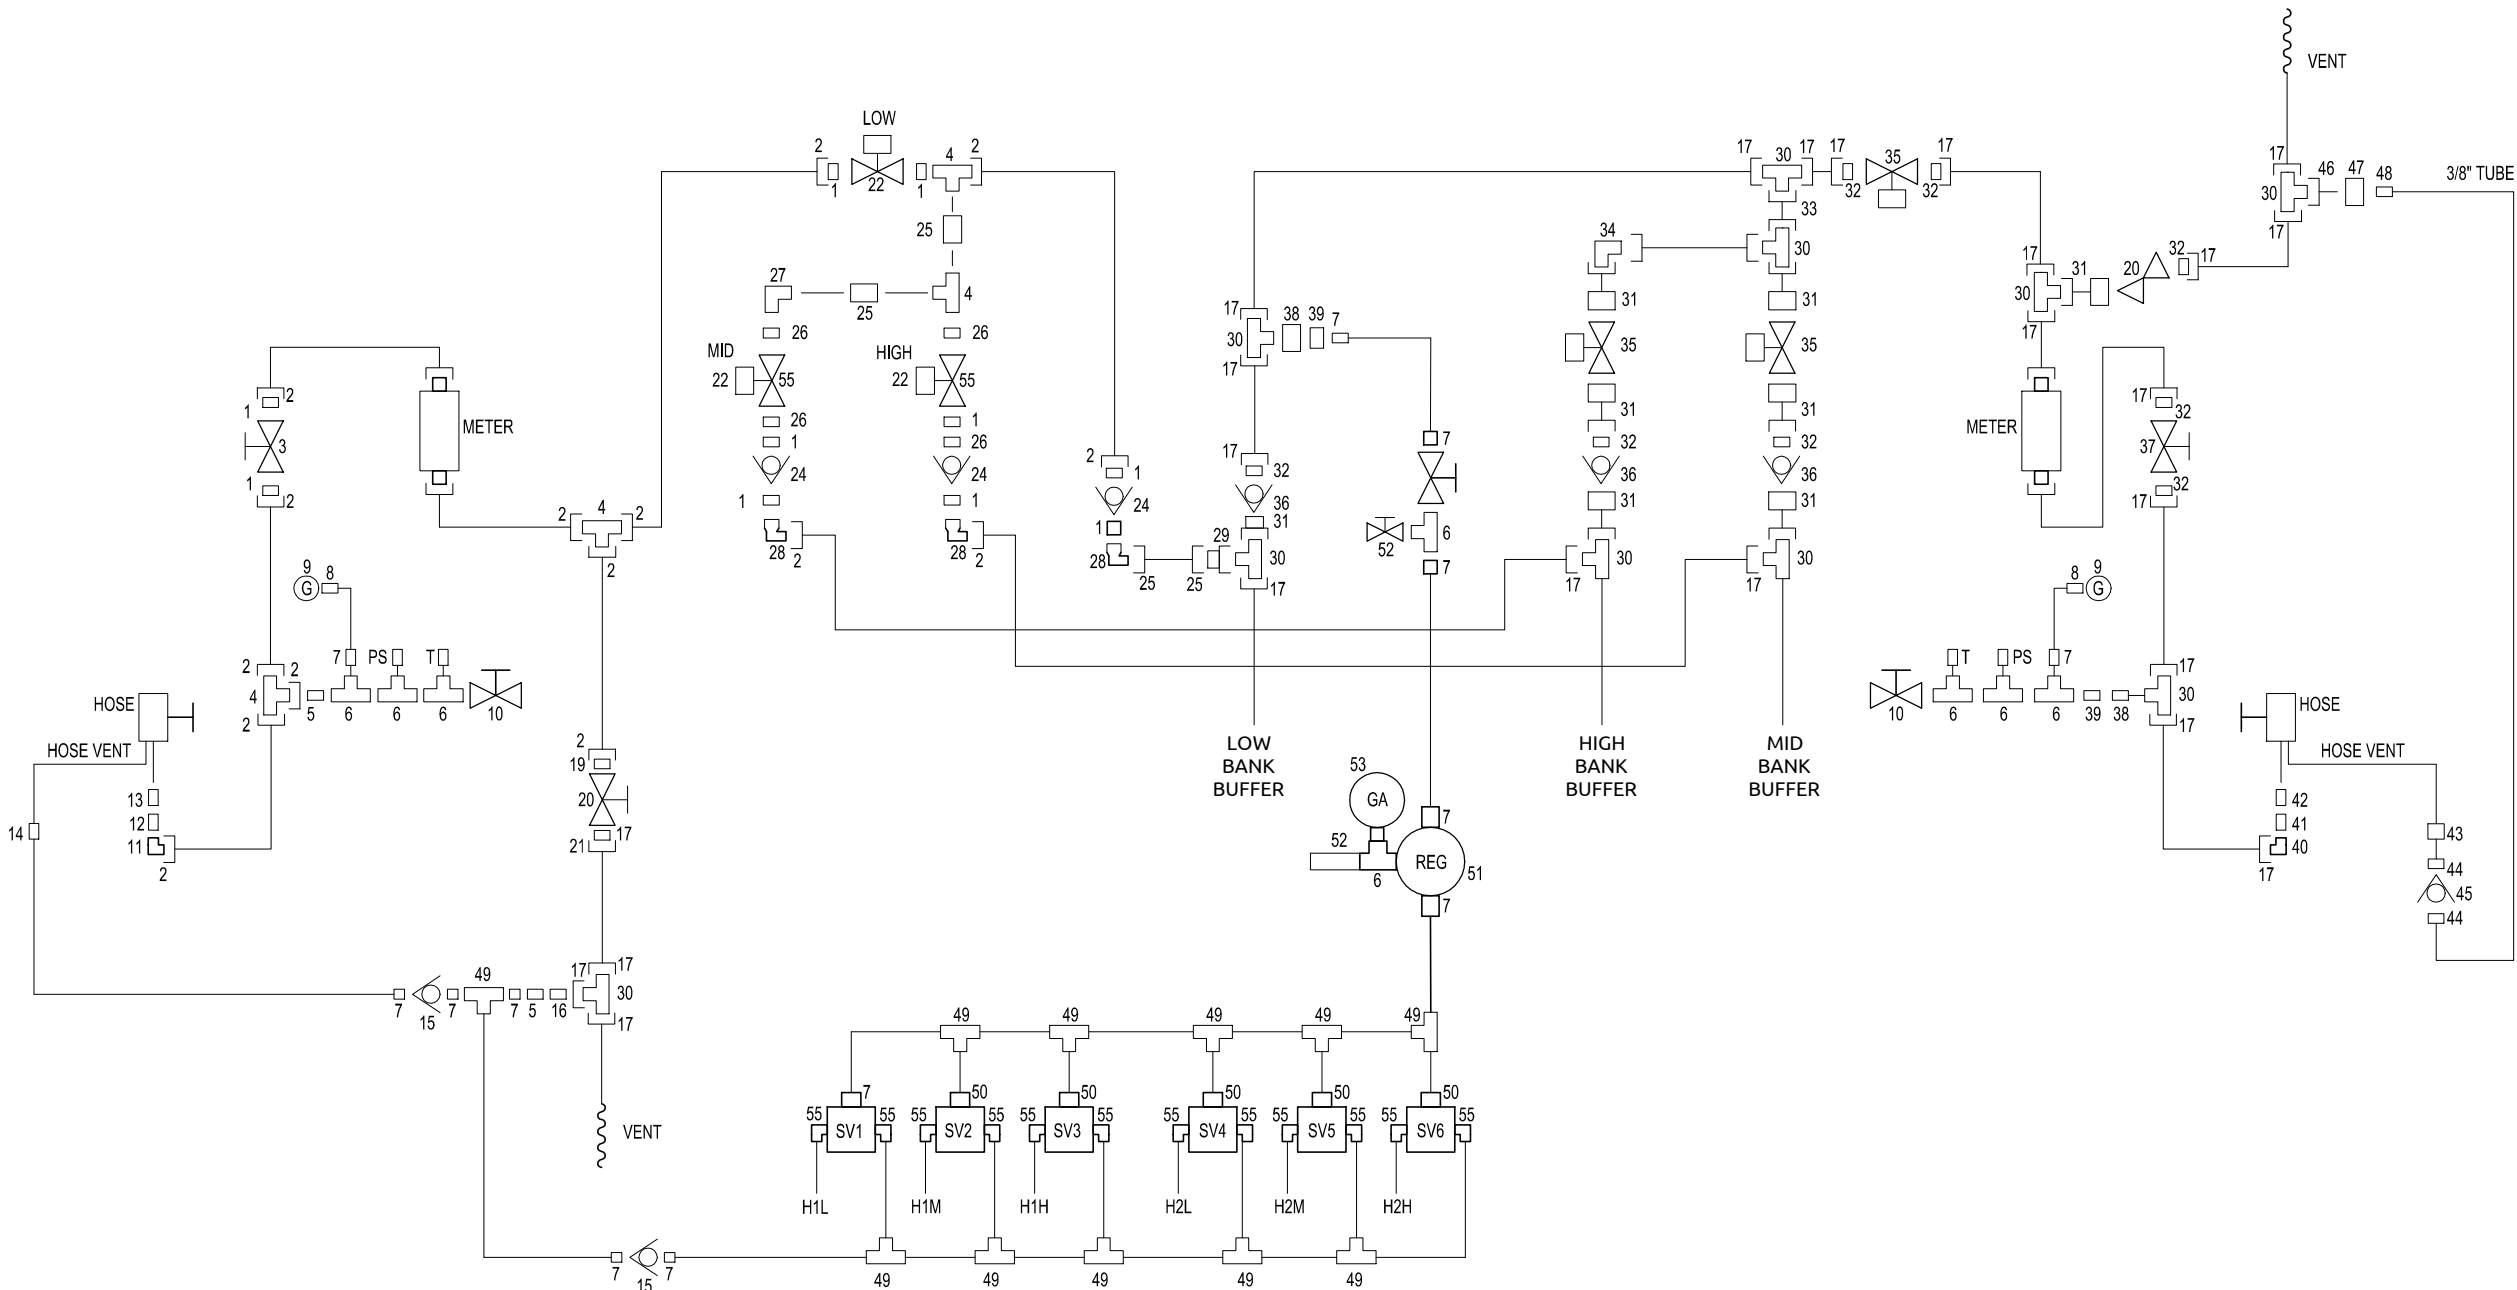

NO.	QTY	PART NO.	DESCRIPTION	NO.	QTY	PART NO.	DESCRIPTION
30	9	12-JLO-S ZJ CNG	3/4" MALE TEE	30	9	12-JLO-S ZJ CNG	3/4" MALE TEE
31	8	12 F6L-S	3/4" FORFS 3/4" MNPT	31	8	12 F6L-S	3/4" FORFS 3/4" MNPT
32	8	12 FLO	3/4" NPT MORFS	32	8	12 FLO	3/4" NPT MORFS
33	2	12 HL6	3/4" SWIVEL NUT UNION FEM-FEM	33	2	12 HL6	3/4" SWIVEL NUT UNION FEM-FEM
34	1	12 ELO	3/4"-3/4" 90° MORFS	34	1	12 ELO	3/4"-3/4" 90° MORFS
35	3	3/4" OASIS VALVE WITH BI TORQ MODEL 75	3/4" OASIS VALVE WITH BI TORQ MODEL 75	35	3	3/4" OASIS VALVE WITH BI TORQ MODEL 75	3/4" OASIS VALVE WITH BI TORQ MODEL 75
36	3		3/4" OASIS CHECK VALVE	36	3		3/4" OASIS CHECK VALVE
37	1		3/4" OASIS BALL VALVE	37	1		3/4" OASIS BALL VALVE
38	2	12-4 TRLON S ZJ CNG	3/4" 1/4" REDUCER	38	2	12-4 TRLON S ZJ CNG	3/4" 1/4" REDUCER
39	2	8-4 C6L-S ZJ	1/2"-1/4" NPTF RED	39	2	8-4 C6L-S ZJ	1/2"-1/4" NPTF RED
40	1	12 C5OLO-S	90° FOR BULKHEAD	40	1	12 C5OLO-S	90° FOR BULKHEAD
41	1	12 WF50X-WLN-S	AFTER 90° TO JIC FITTING	41	1	12 WF50X-WLN-S	AFTER 90° TO JIC FITTING
42	1	12 G5HG5-S	JIC FITTING FOR HOSE	42	1	12 G5HG5-S	JIC FITTING FOR HOSE
43	1	SS-600-61-6AN	3/8" JIC BULKHEAD	43	1	SS-600-61-6AN	3/8" JIC BULKHEAD
44	2	SS-600-1-8	3/8" TUBE NPT 1/2"	44	2	SS-600-1-8	3/8" TUBE NPT 1/2"
45	1		OASIS 1/2" CHECK VALVE	45	1		OASIS 1/2" CHECK VALVE
46	1	12-6 TRLON-S	3/4"-3/8" ORFS REDUCER	46	1	12-6 TRLON-S	3/4"-3/8" ORFS REDUCER
47	1	6-6 F6L	3/8" ORFS 3/8" FNPT	47	1	6-6 F6L	3/8" ORFS 3/8" FNPT
48	1	SS-600-1-6	3/8" NPT - 3/8" TUBE	48	1	SS-600-1-6	3/8" NPT - 3/8" TUBE
49	10	SS-400-3	1/4" TEE	49	10	SS-400-3	1/4" TEE
50	5	SS-4-TA-1-4	1/4" NPT TUBE ADAPTOR	50	5	SS-4-TA-1-4	1/4" NPT TUBE ADAPTOR
51	1		BELGAS REGULATOR	51	1		BELGAS REGULATOR
52	1		POP OFF VALVE 150 PSI MSC	52	1		POP OFF VALVE 150 PSI MSC
53	1		0-200 PSI GAUGE	53	1		0-200 PSI GAUGE
54	6	SS-400-2-4	1/4" NPT 90° 1/4" TUBE	54	6	SS-400-2-4	1/4" NPT 90° 1/4" TUBE
55	12	SS-200-2-4	1/8" NPT 90° 1/4" TUBE	55	12	SS-200-2-4	1/8" NPT 90° 1/4" TUBE
56	6		ASCO RED HAT SOLENOID	56	6		ASCO RED HAT SOLENOID
57	2		MICRO MOTION CNG 50 METER	57	2		MICRO MOTION CNG 50 METER

TULSA GAS TECHNOLOGIES, INC.
4809 S. 101st E. Ave.
Tulsa, OK 74146

918-665-2641
FAX: 918-665-2657

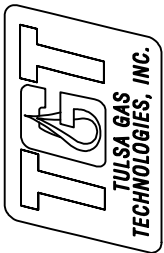

MODEL:	DRAWN BY: MB	DATE
SEQUENCE	CHECKED BY: -	10-08-24
PROGRAM:	APPROVED BY: -	
SERIAL NO.:	PART: -	
WORK ORDER: -	DWG. NO. TGT-T7203-12-8-CNG50 P&ID	
MATERIAL: -		