


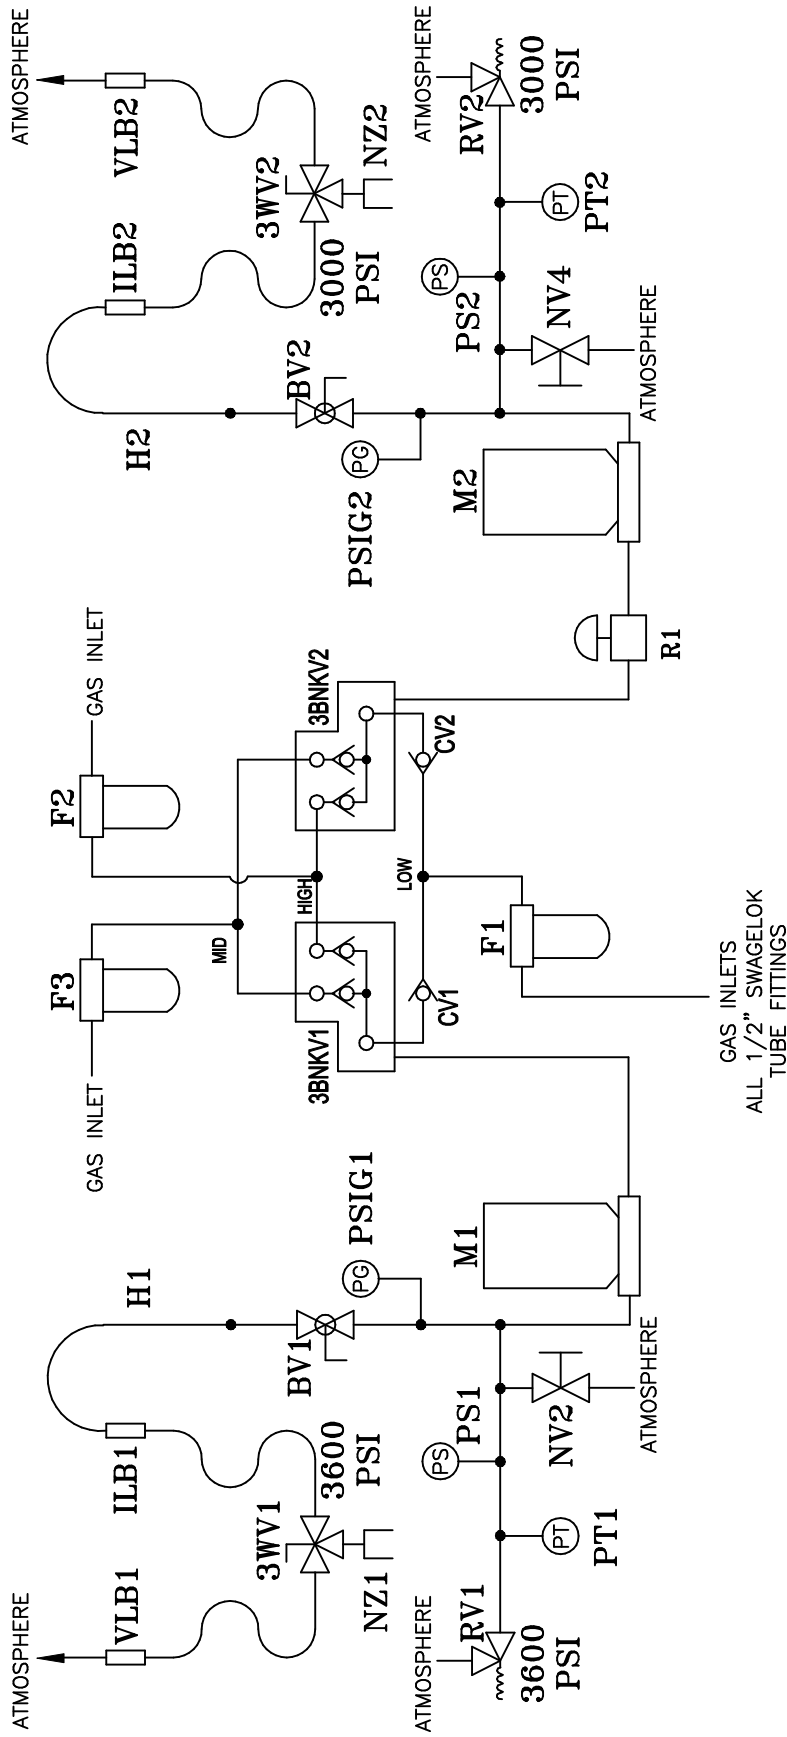

- BV1, BV1.....PARKER 1/2" BALL VALVE, 62 SERIES  
 CV1,2.....3/8" PARKER CHECK VALVE, 6A-C6L-1-SS  
 F1,2,3.....TGT FILTER, A-1-8515C-N.3MA-BS6  
 H1,2.....HOSE, PARKER PARFLEX 3/8"  
 ILB1,2.....INLINE BREAKAWAY, TGT 6ILB  
 M1,2.....METER, MICRO MOTION SENSOR MM-CNG50S290NCAAEZZZ  
 MICRO MOTION TRANSMITTER MM-2700I13ABEZZZ  
 NV1,2.....NEEDLE VALVE, PARKER 4M-V4LR-SS-ST  
 NZ1,2.....STAUBLI NOZZLE, N2  
 PSIG1,2.....WIKA 2.5" GAUGE 5000PSI, 427123  
 PS1.....NASON PRESSURE SWITCH, CD-1C-4500R/WL293  
 PT1.....ASHCROFT PRESSURE TRANSMITTER, G27M02RMG25000#G  
 R1.....AQUA REGULATOR  
 RV1,2.....FLOWSAFE RELIEF VALVE, FA-012184M102  
 VLB1,2.....VENT LINE BREAKAWAY, TGT-SST-1  
 3BNKV1,2.....3 BANK VALVE, TGT SV-3-8  
 3WV1,2.....THREE-WAY VALVE, WHITEY/SWAGELOK

TUBING: 3/8" X 0.049" 316 STAINLESS



TULSA GAS TECHNOLOGIES, INC.  
 4809 South 101st East Avenue  
 Tulsa, OK 74146  
 (918) 665-2641 FAX: (918) 665-2657

| MODEL:      | DRAWN BY:    | MB                | DATE |
|-------------|--------------|-------------------|------|
| SEQUENCE    | CHECKED BY:  | -                 | -    |
| PROGRAM:    | APPROVED BY: | -                 | -    |
| SERIAL NO.: | PART:        | -                 | -    |
| WORK ORDER: | WNC. NO.     | T7203-6CNG50 P&ID | -    |