


MODEL:	SEQUENCE	-	DRAWN BY:	MB	DATE
	PROGRAM:	-	CHECKED BY:	-	02-15-18
	SERIAL NO.:	-	APPROVED BY:	-	
	WORK ORDER:	-	PART:	-	
	MATERIAL:	-	DWG. NO.	Wichita - Kansas Gas Service	Draft



TULSA GAS TECHNOLOGIES, INC.
 4809 South 101st East Avenue
 Tulsa, OK 74146
 918-665-2641
 FAX: 918-665-2657





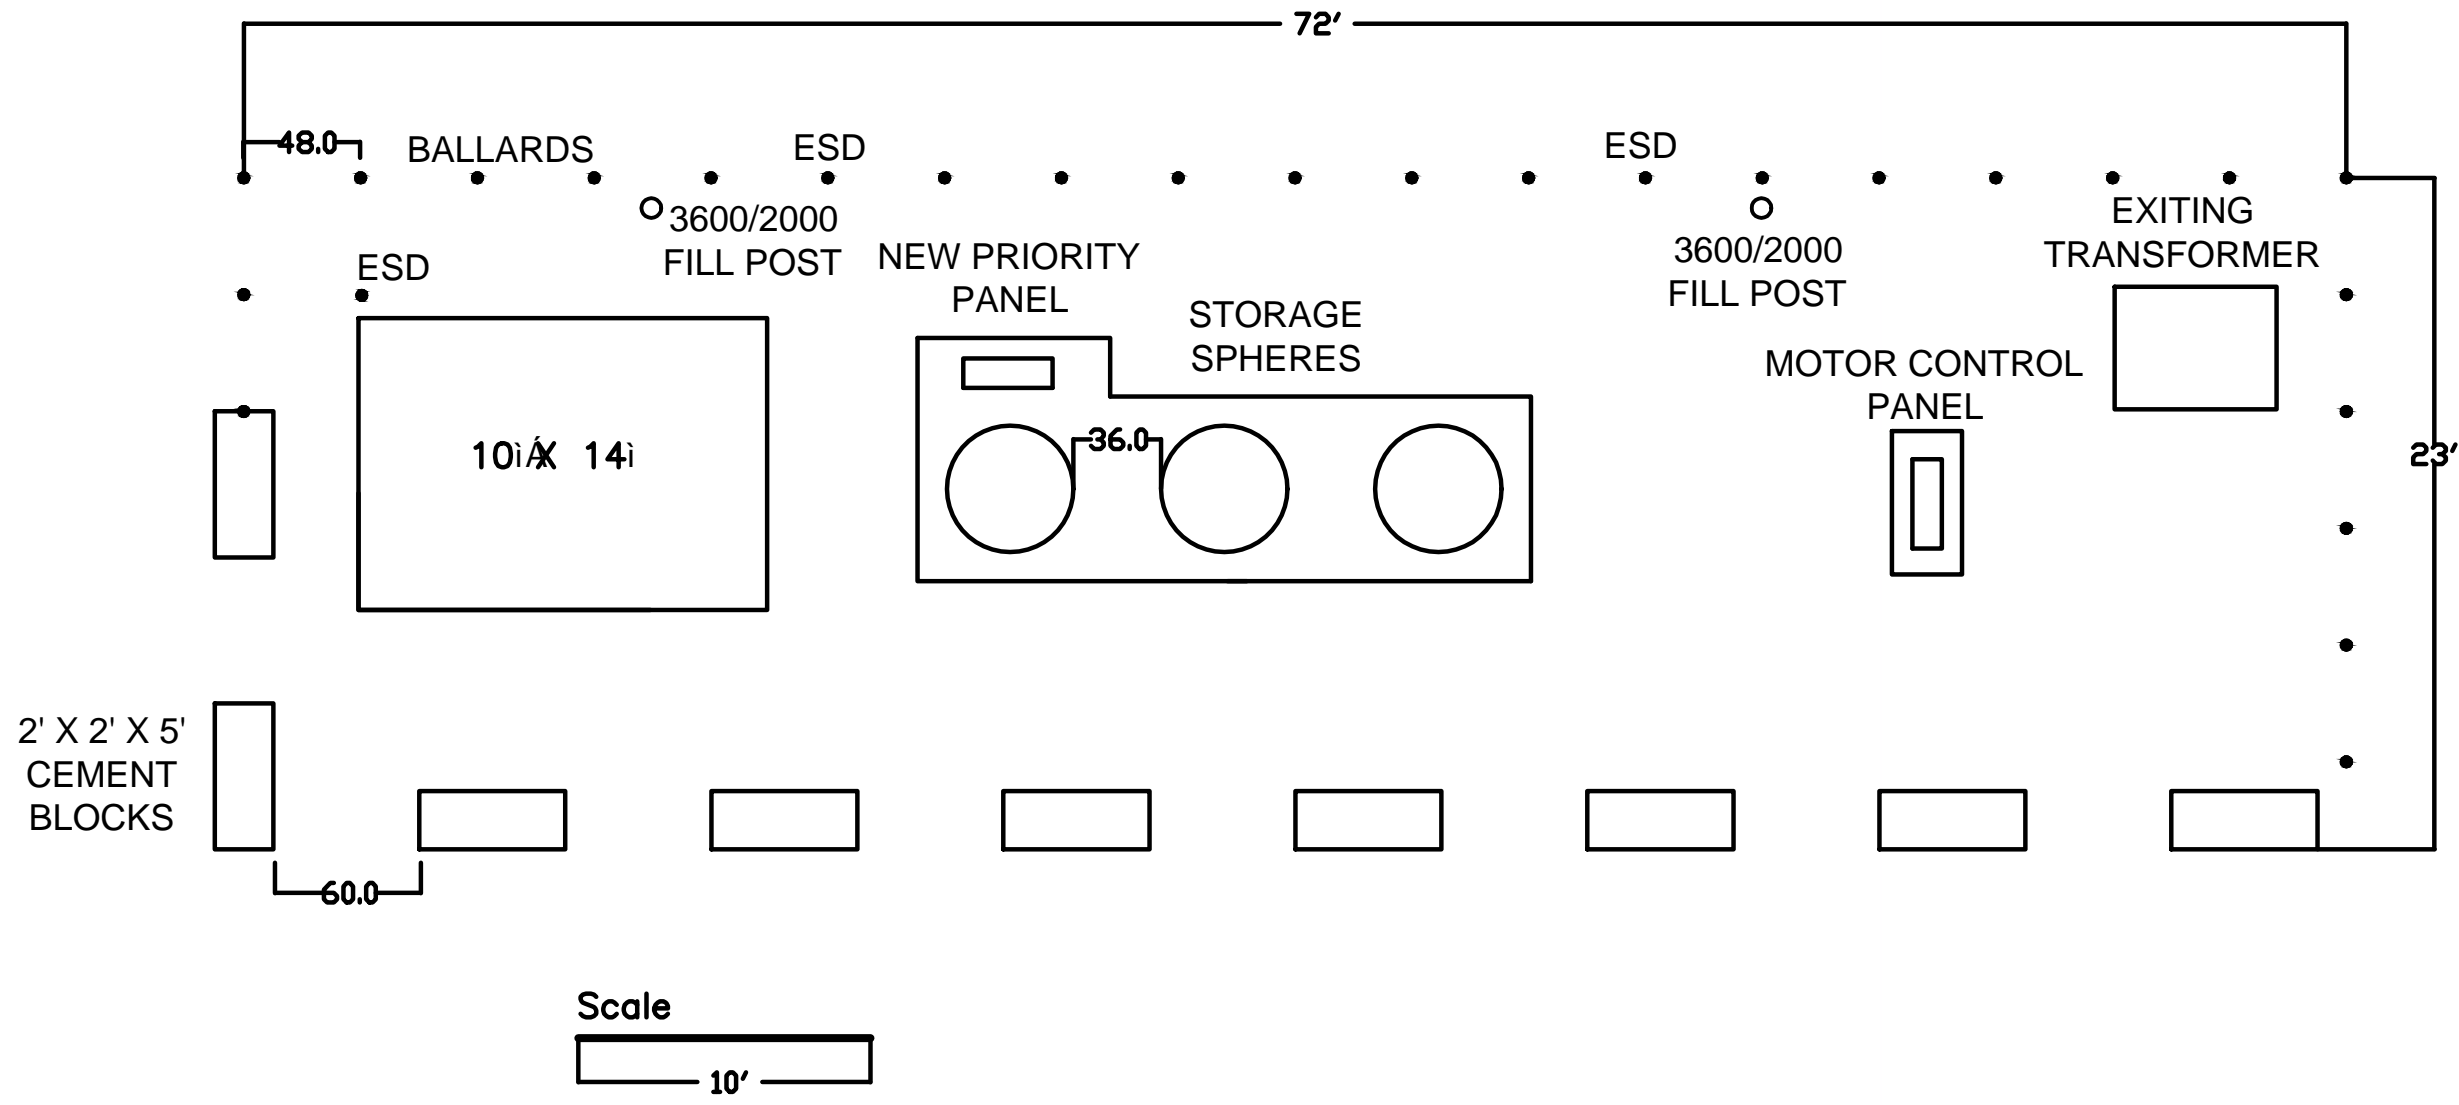

MODEL:	SEQUENCE	—	DRAWN BY:	MB	DATE
	PROGRAM:	—	CHECKED BY:	—	02-15-18
	SERIAL NO.:	—	APPROVED BY:	—	
	WORK ORDER:	—	PART:	—	
	MATERIAL:	—	DWG. NO.	Wichita - Kansas Gas Service	Draft
				without Map	

TULSA GAS TECHNOLOGIES, INC.
 4809 South 101st East Avenue
 Tulsa, OK 74146
 918-665-2641
 FAX: 918-665-2657

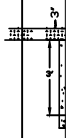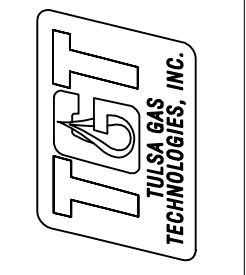

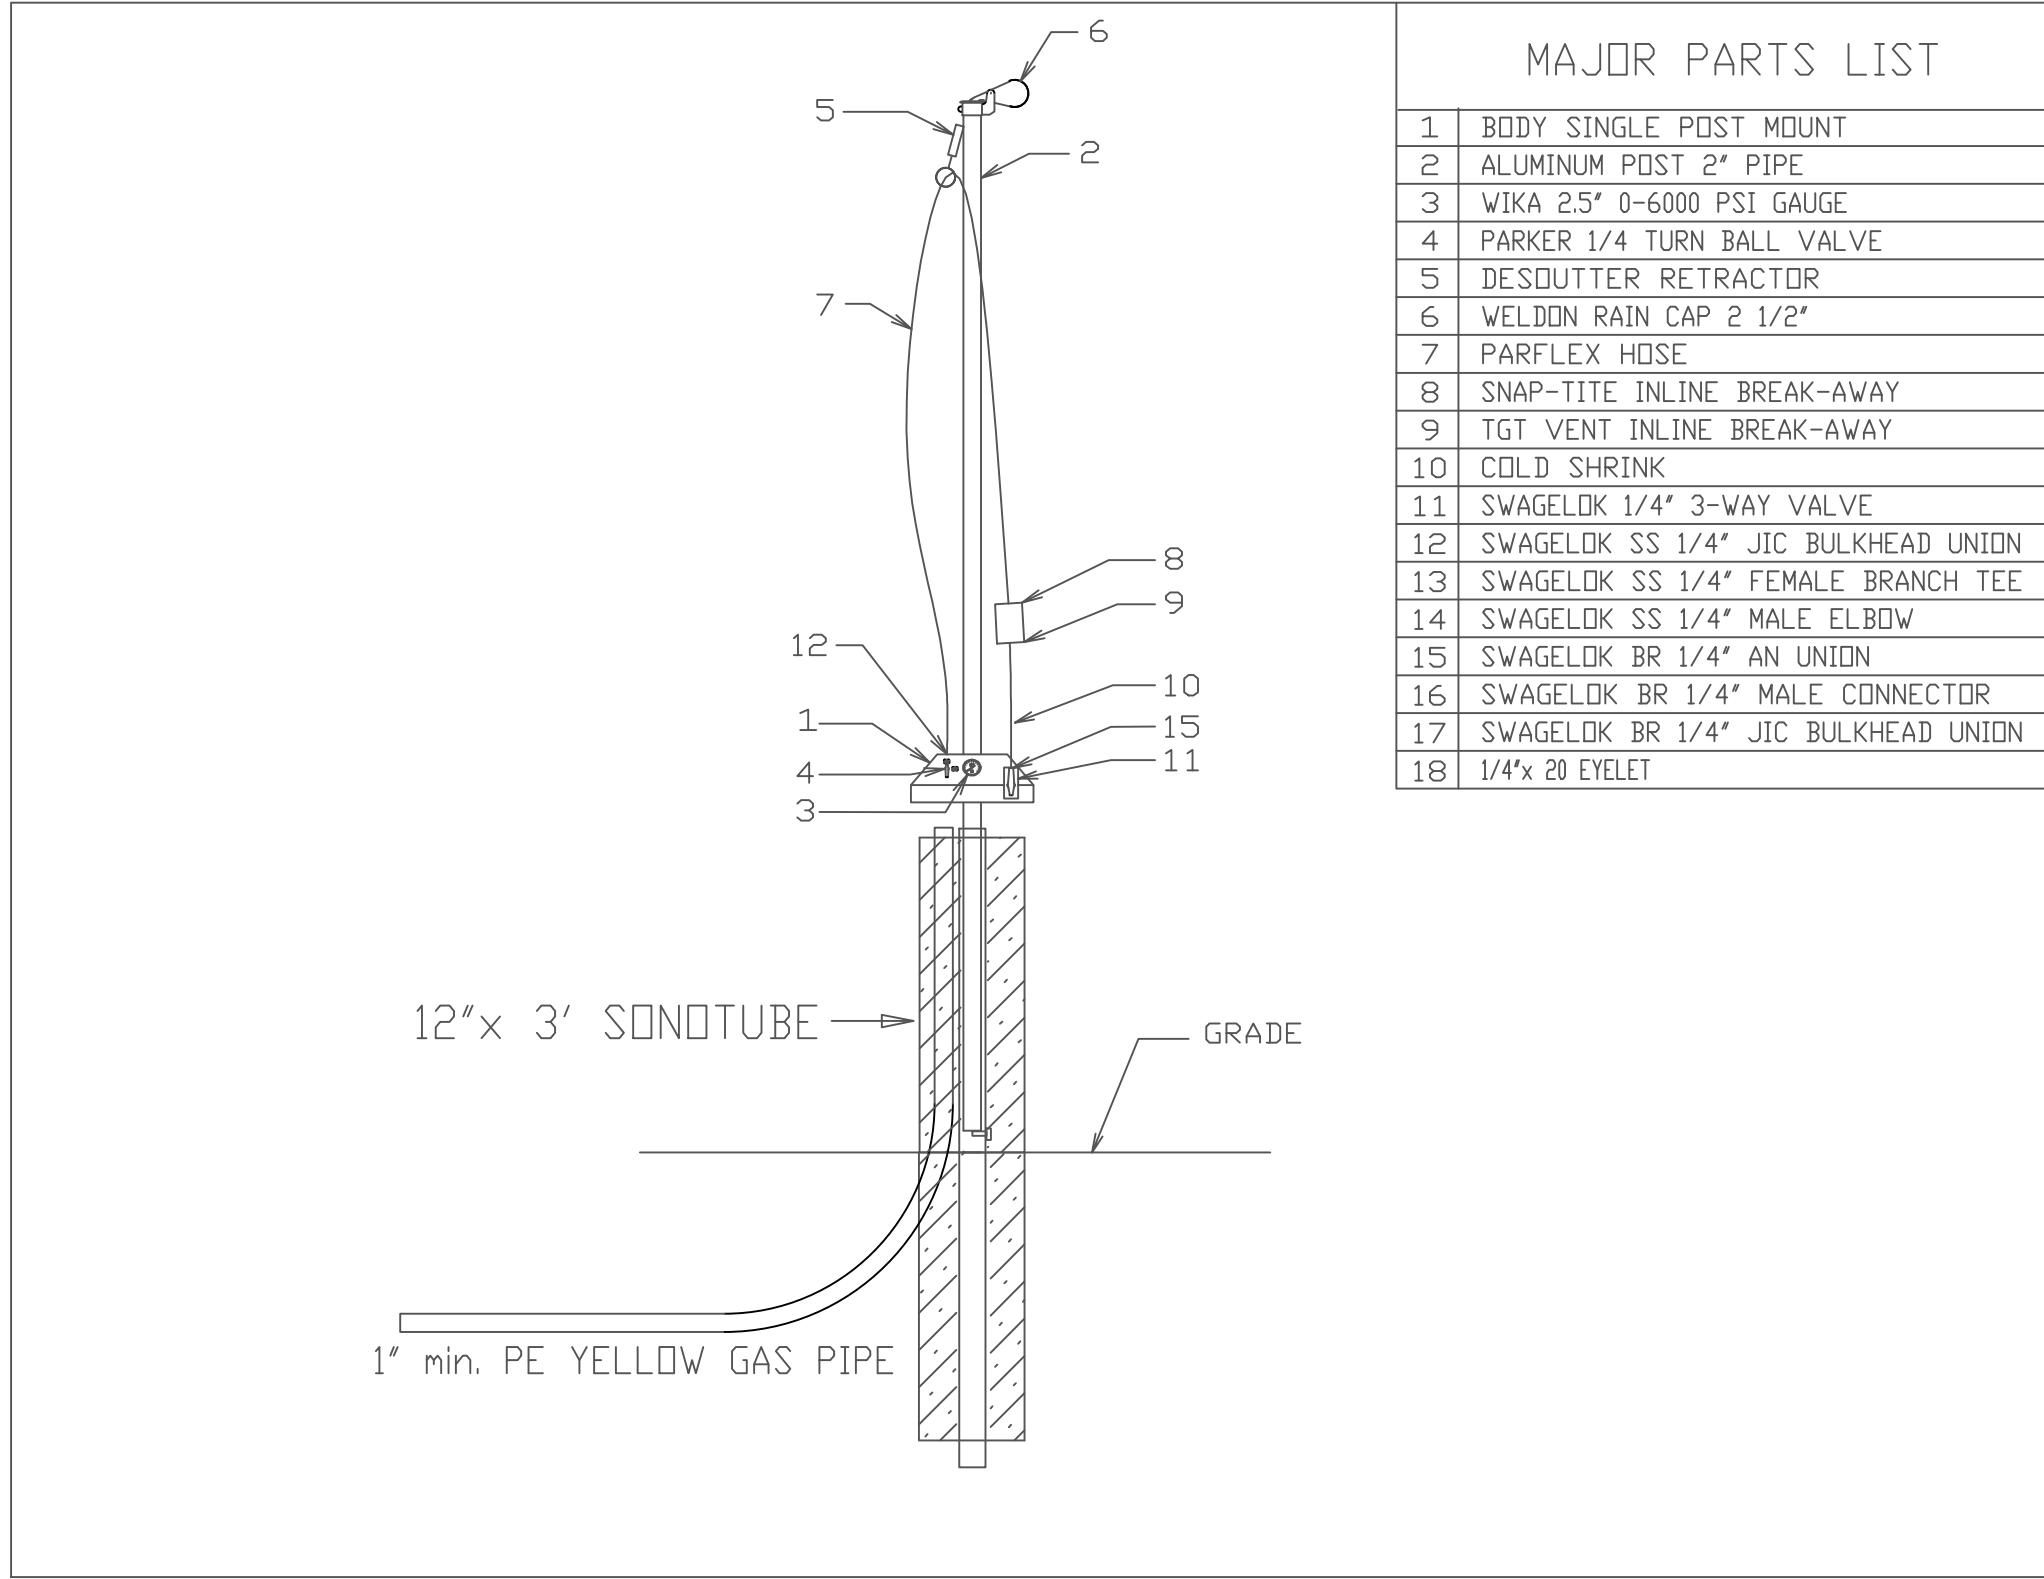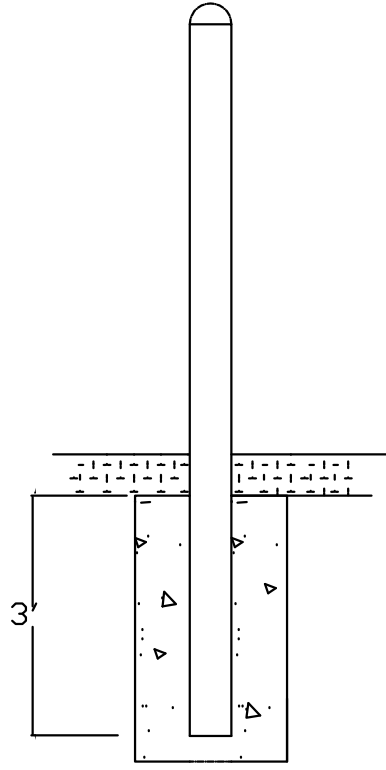

MAJOR PARTS LIST

1	BODY SINGLE POST MOUNT
2	ALUMINUM POST 2" PIPE
3	WIKA 2.5" 0-6000 PSI GAUGE
4	PARKER 1/4 TURN BALL VALVE
5	DESOUTTER RETRACTOR
6	WELDON RAIN CAP 2 1/2"
7	PARFLEX HOSE
8	SNAP-TITE INLINE BREAK-AWAY
9	TGT VENT INLINE BREAK-AWAY
10	COLD SHRINK
11	SWAGelok 1/4" 3-WAY VALVE
12	SWAGelok SS 1/4" JIC BULKHEAD UNION
13	SWAGelok SS 1/4" FEMALE BRANCH TEE
14	SWAGelok SS 1/4" MALE ELBOW
15	SWAGelok BR 1/4" AN UNION
16	SWAGelok BR 1/4" MALE CONNECTOR
17	SWAGelok BR 1/4" JIC BULKHEAD UNION
18	1/4"x 20 EYELET

MODEL:		DRAWN BY:	MB	DATE:	
SEQUENCE	-	CHECKED BY:	-		02-15-18
PROGRAM:	-	APPROVED BY:	-		
SERIAL NO.:	-	PART:	-		
WORK ORDER:	-	DWG. NO.	Wichita - Kansas Gas Service		Draft
MATERIAL:	-		Fill Post, Bollard		

TULSA GAS TECHNOLOGIES, INC.
 4809 South 101st East Avenue
 Tulsa, OK 74146
 918-665-2641
 FAX: 918-665-2657

